



작업등			
Fresnel		Sourcefour	
65, 91	90, 116	289	307



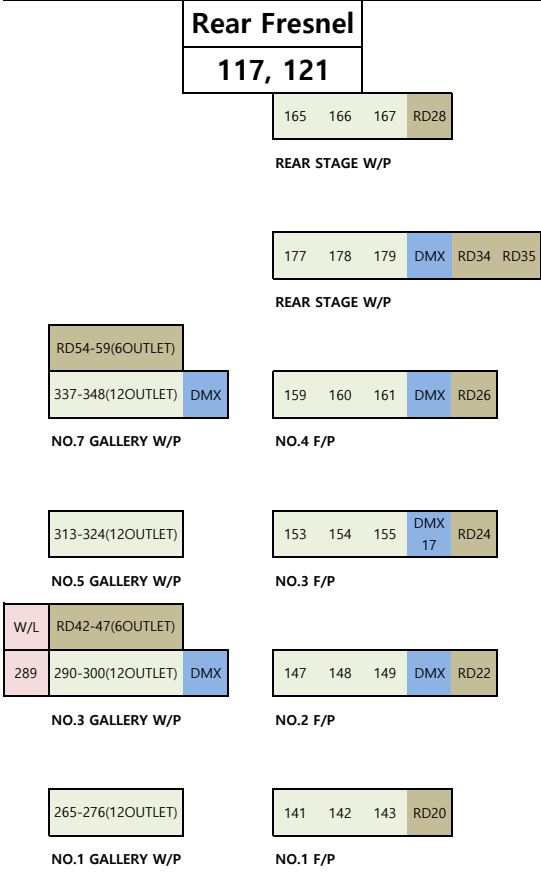


무대하부

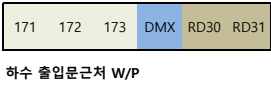

천장음향반사판	
411~415	461~465
421~425	471~475
431~435	481~485
441~445	491~495
451~455	

강릉아트센터 사임당홀 무대조명장치 회로배치도

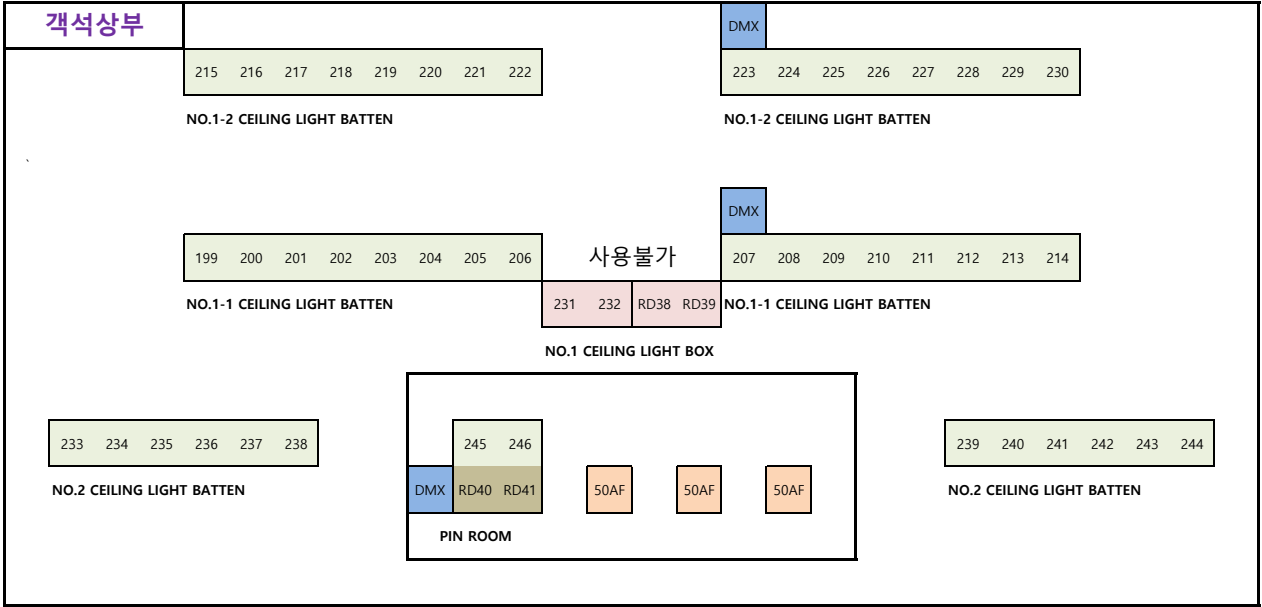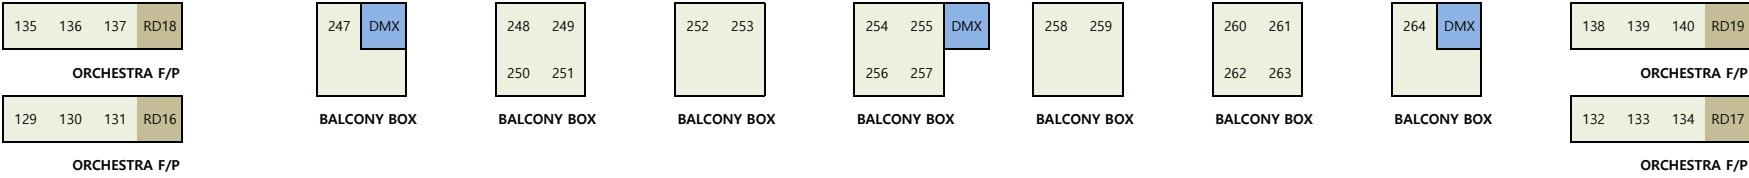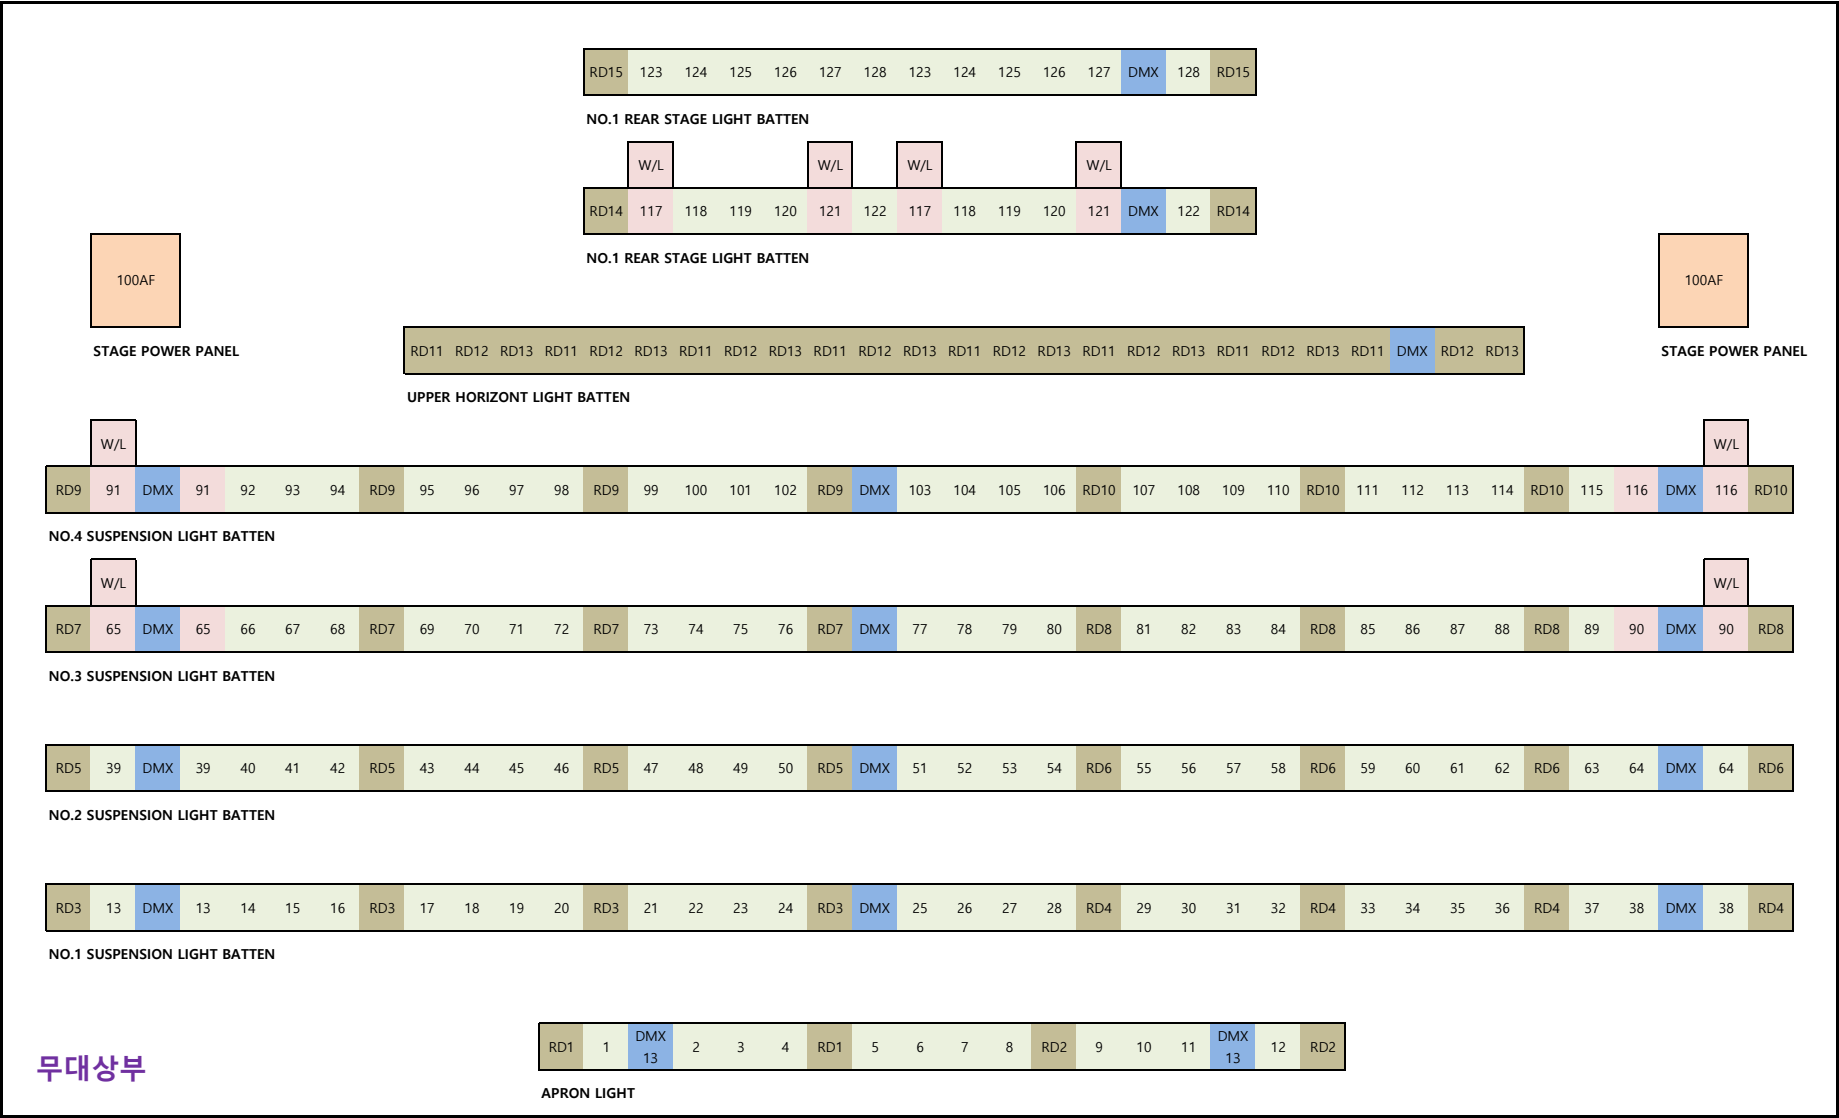

객석등
501, 502, 503, 504, 505, 506, 507

